

The Record of Protected Structures

Galway City Council

Unique Identity Number :

10218

Address:

4 Devon Place

Description:

Terraced three-bay three-storey building

Map: O.S.340812

Scale: 1:1000

National Grid Co-Ordinates:

E129070 N224752

Special Interest:

Architectural

Site Features:


A classical proportioned front elevation and the retention of original features

Shaded green

Section of Map Indicating Structure:

©Ordnance Survey Ireland. All rights reserved.

Licence No. 2015/15/ CCMA/ Galway City Council.

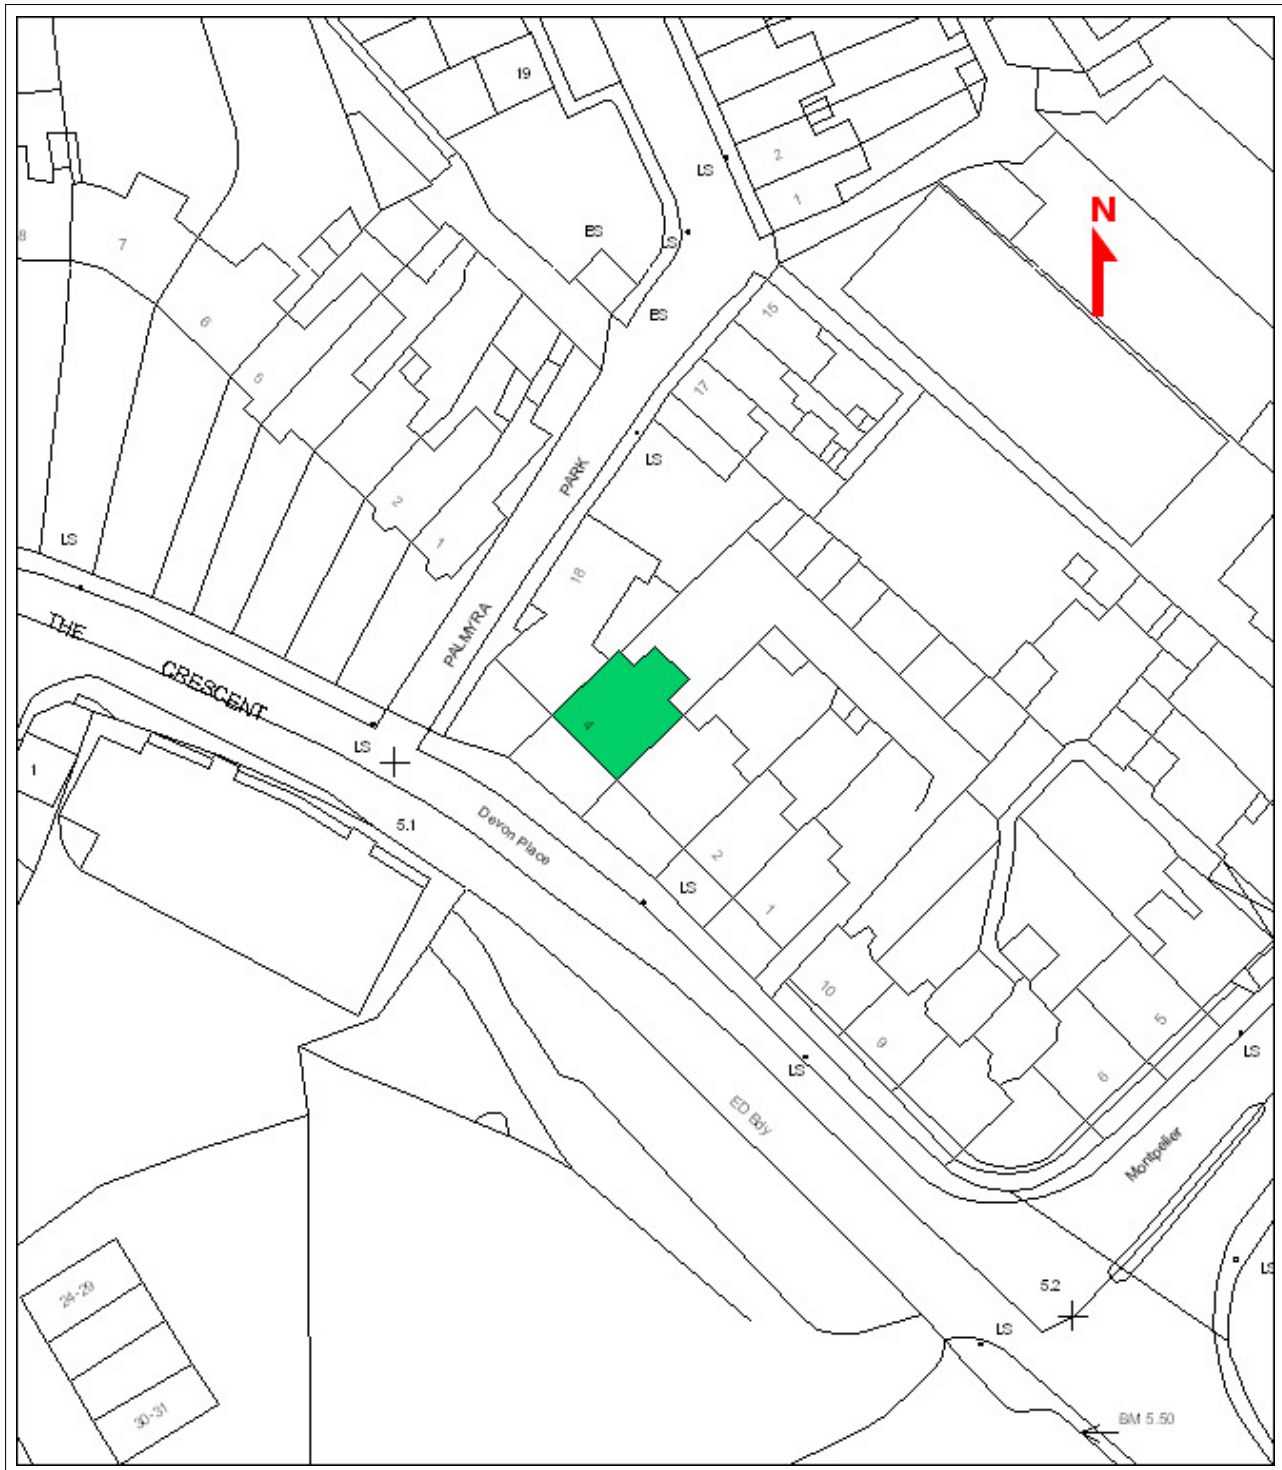

4 DEVON PLACE

